



ATT campus

campus attemgasse

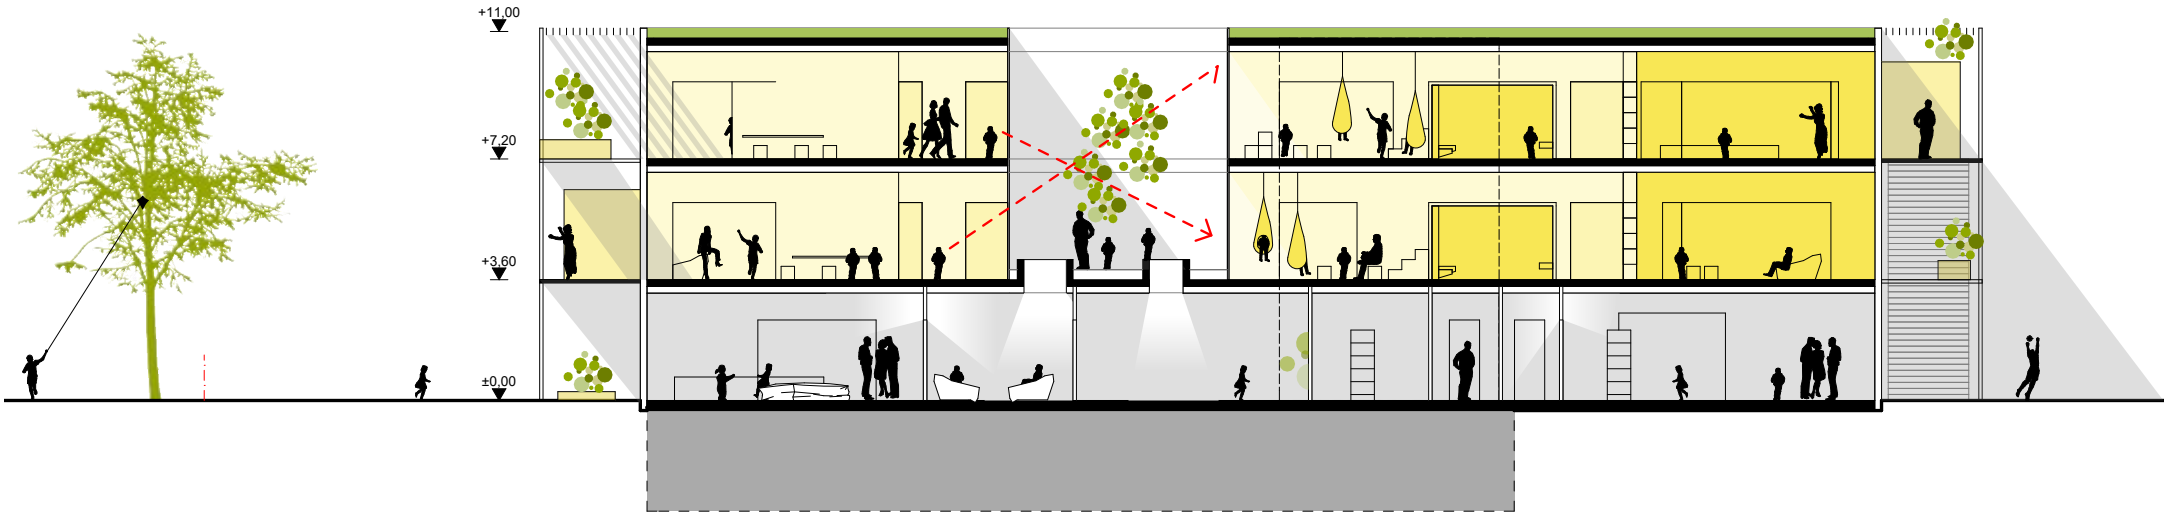

section 1:400

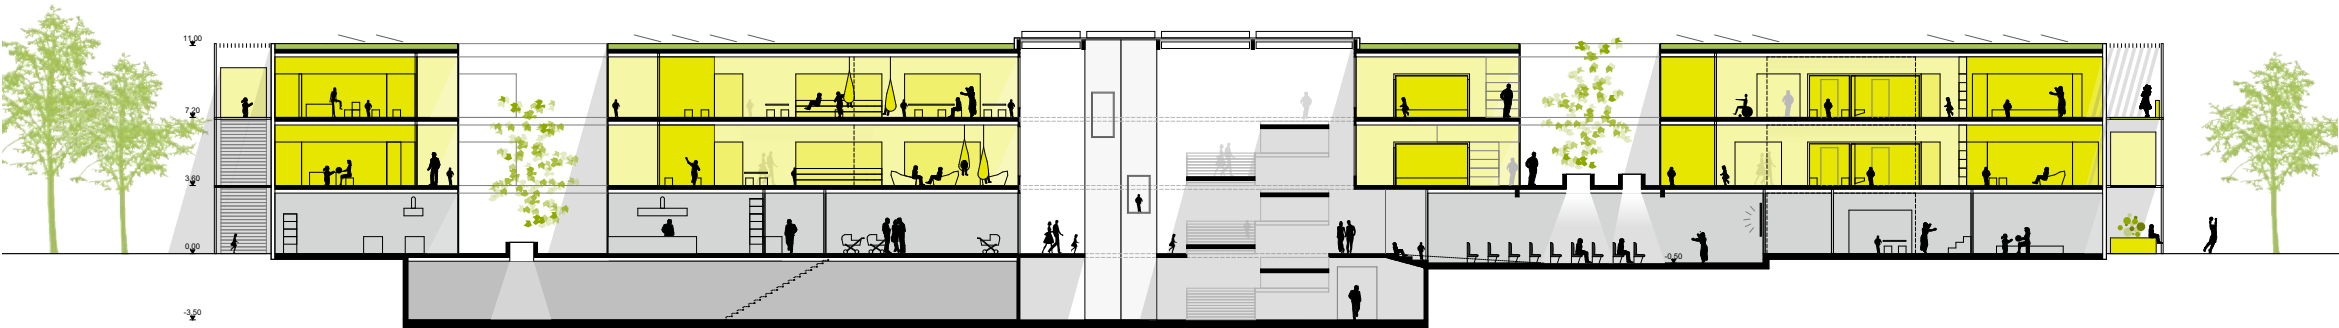

long section 1:400



floor plan 1:400

